


MD 2000

PLUMBING DIAGRAM

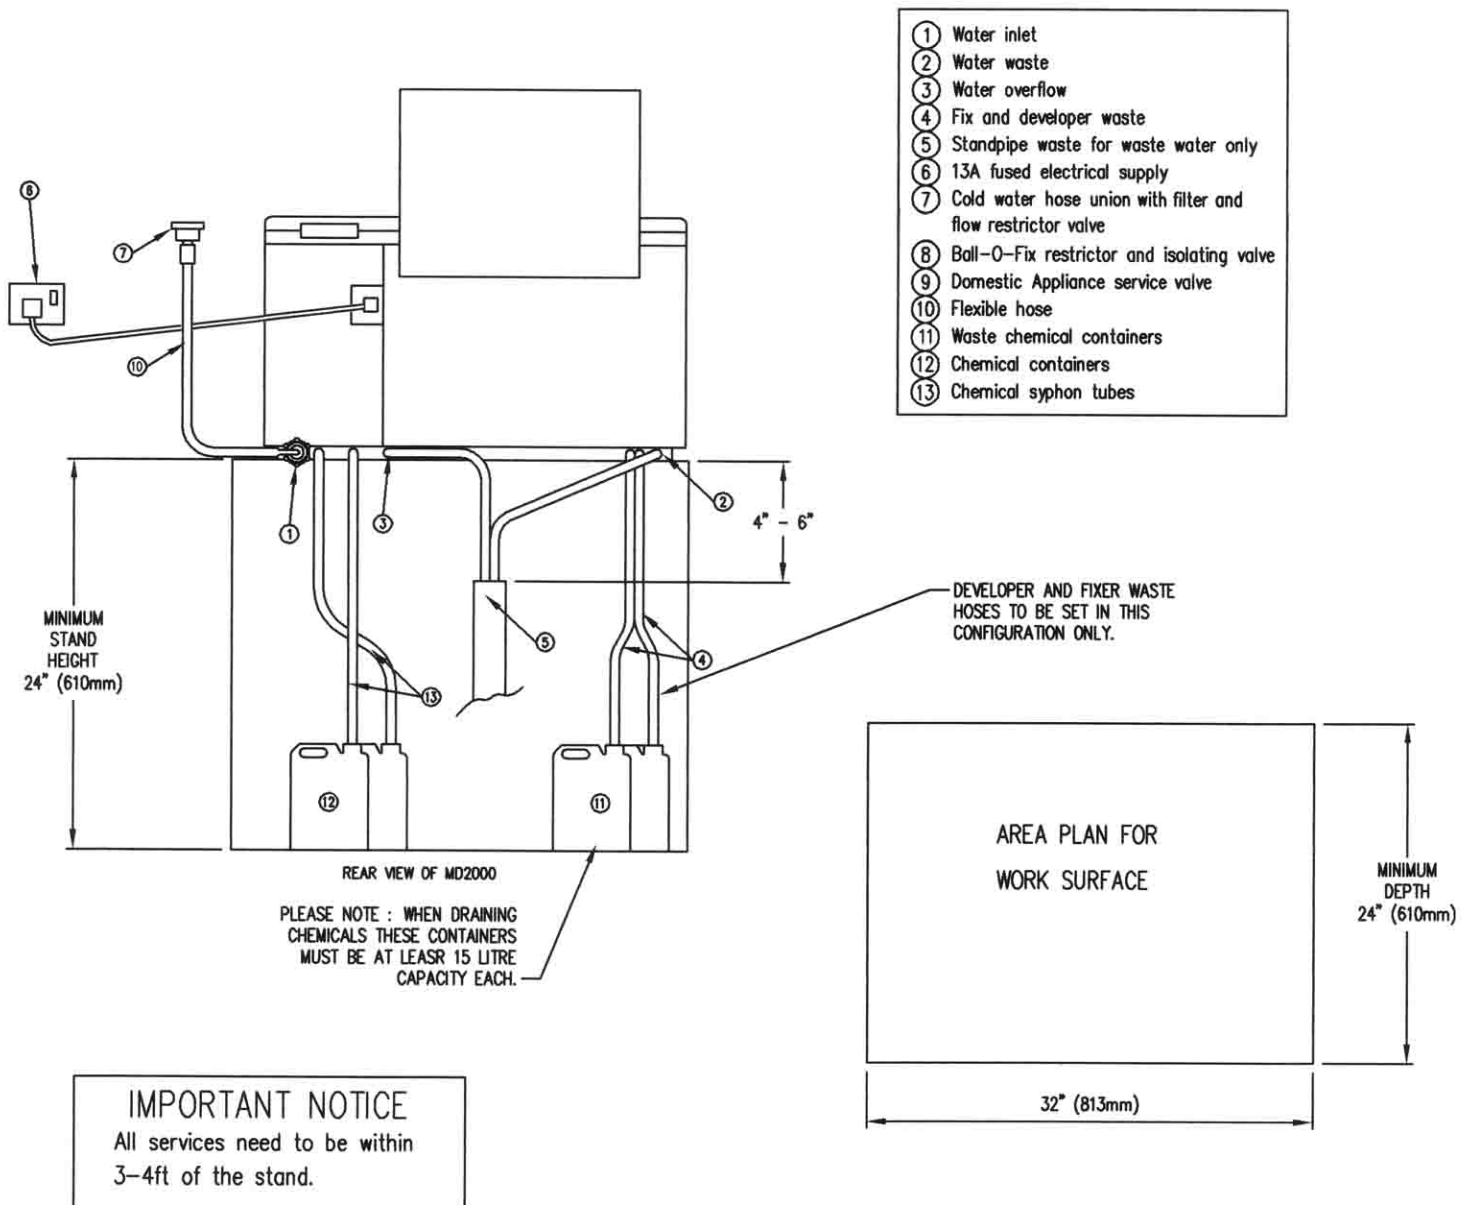

IMPORTANT NOTICE

All services need to be within 3-4ft of the stand.

